


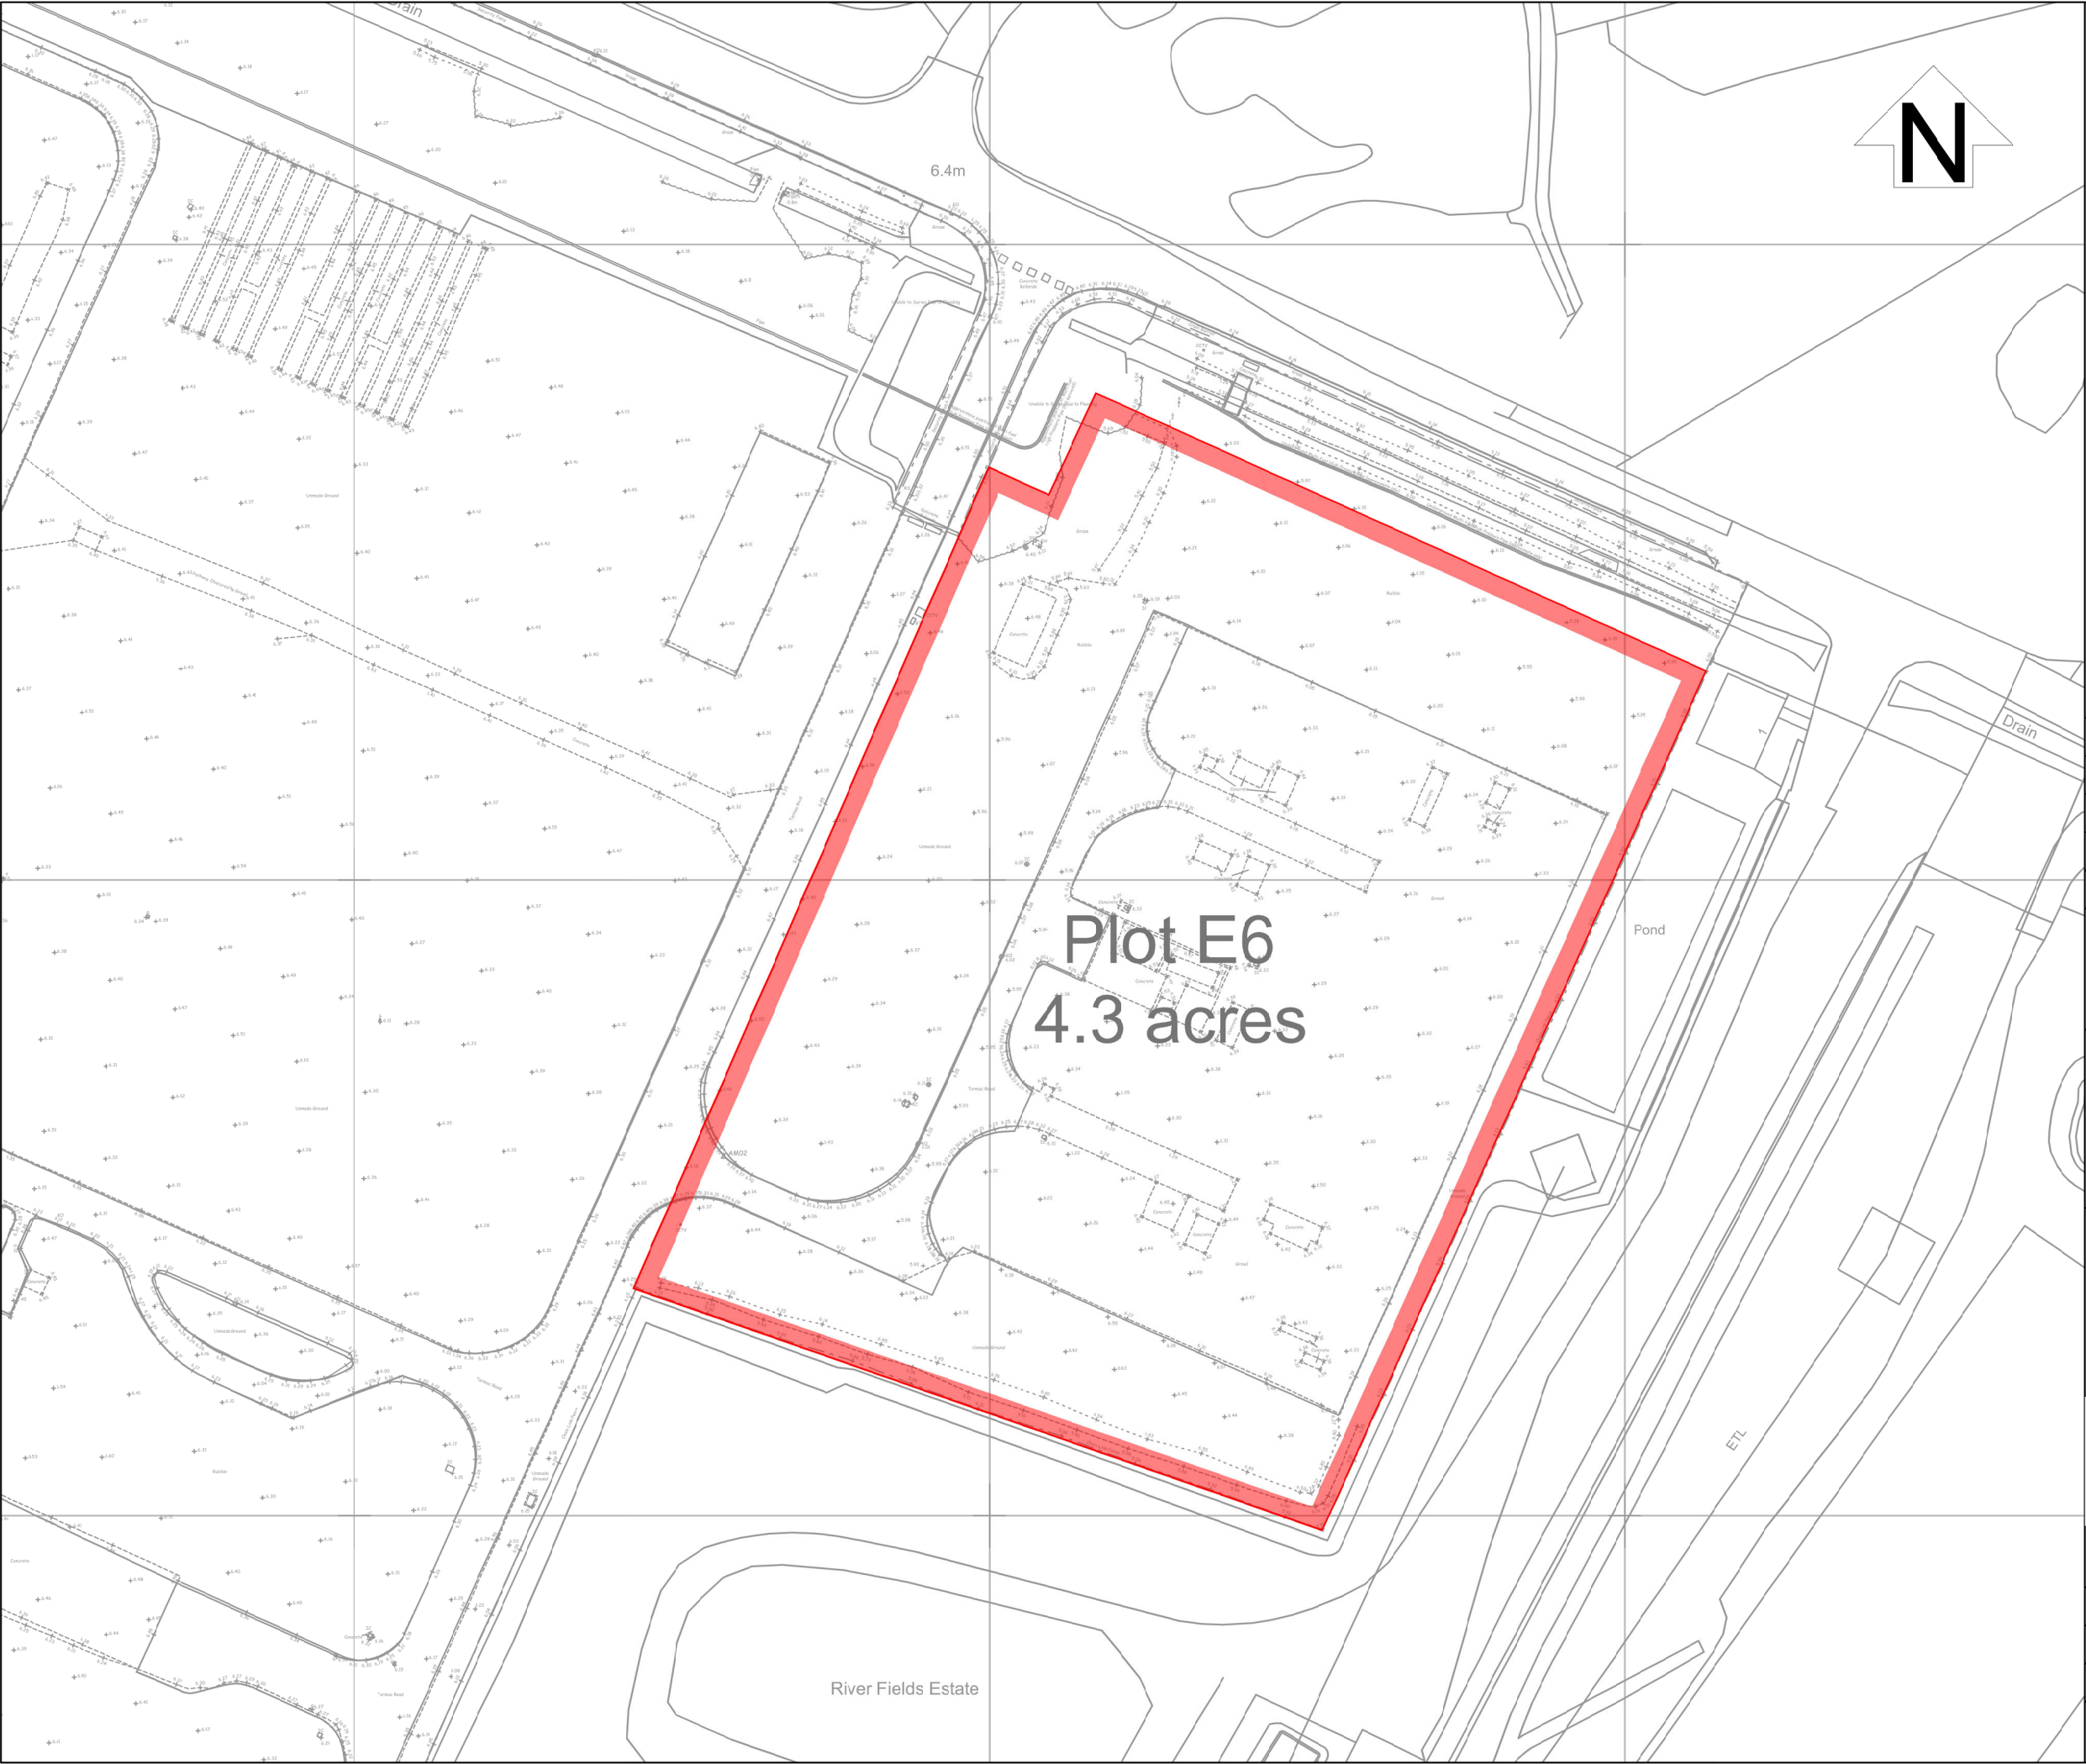

NOTES

- Do not scale from this drawing.
- This drawing is copyright.
- For information only - Do not use for construction.

B	Plots A and B merged	SE	16/12/22
A	General Update	SE	19/05/22
Rev	Description	App'd	Date

Status

Scheme

Severnbanks

Title

Plot E6
(formerly E6A and E6B)

PENNANT
WALTERS

Hirwaun House, Hirwaun, Aberdare, CF44 9UL
Tel: 01685 815100 Fax: 01685 815101
Email: info@pennantwalters.co.uk Web: www.pennantwalters.co.uk

Made	SE	20/04/22	Ref	Dwg	Rev
Checked	SE	16/12/22	-	SK36	B
Approved	-	-	SK36		
Scale 1:1,000 at A3					